
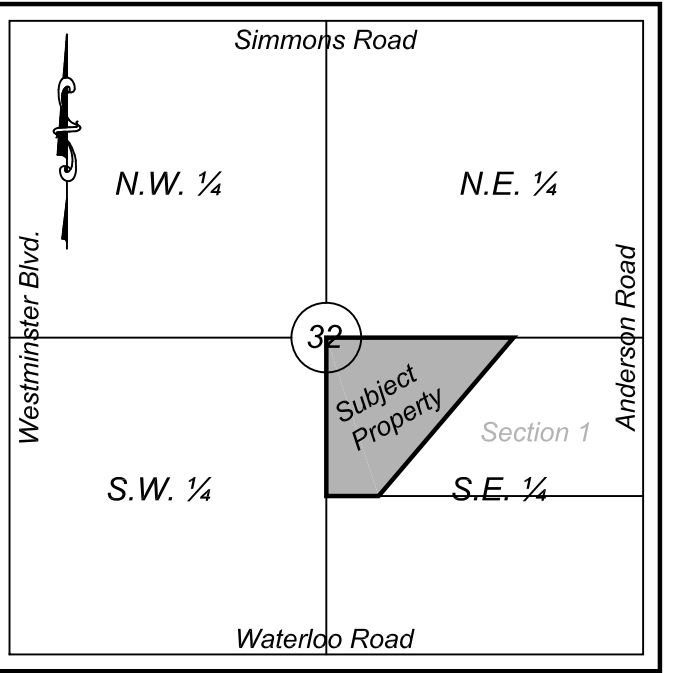


Final Plat of:
Walnut Creek, Section 2
A Subdivision in the Southeast Quarter, Section 32,
Township 15 North, Range 1 West of the Indian Meridian
Logan County, Oklahoma

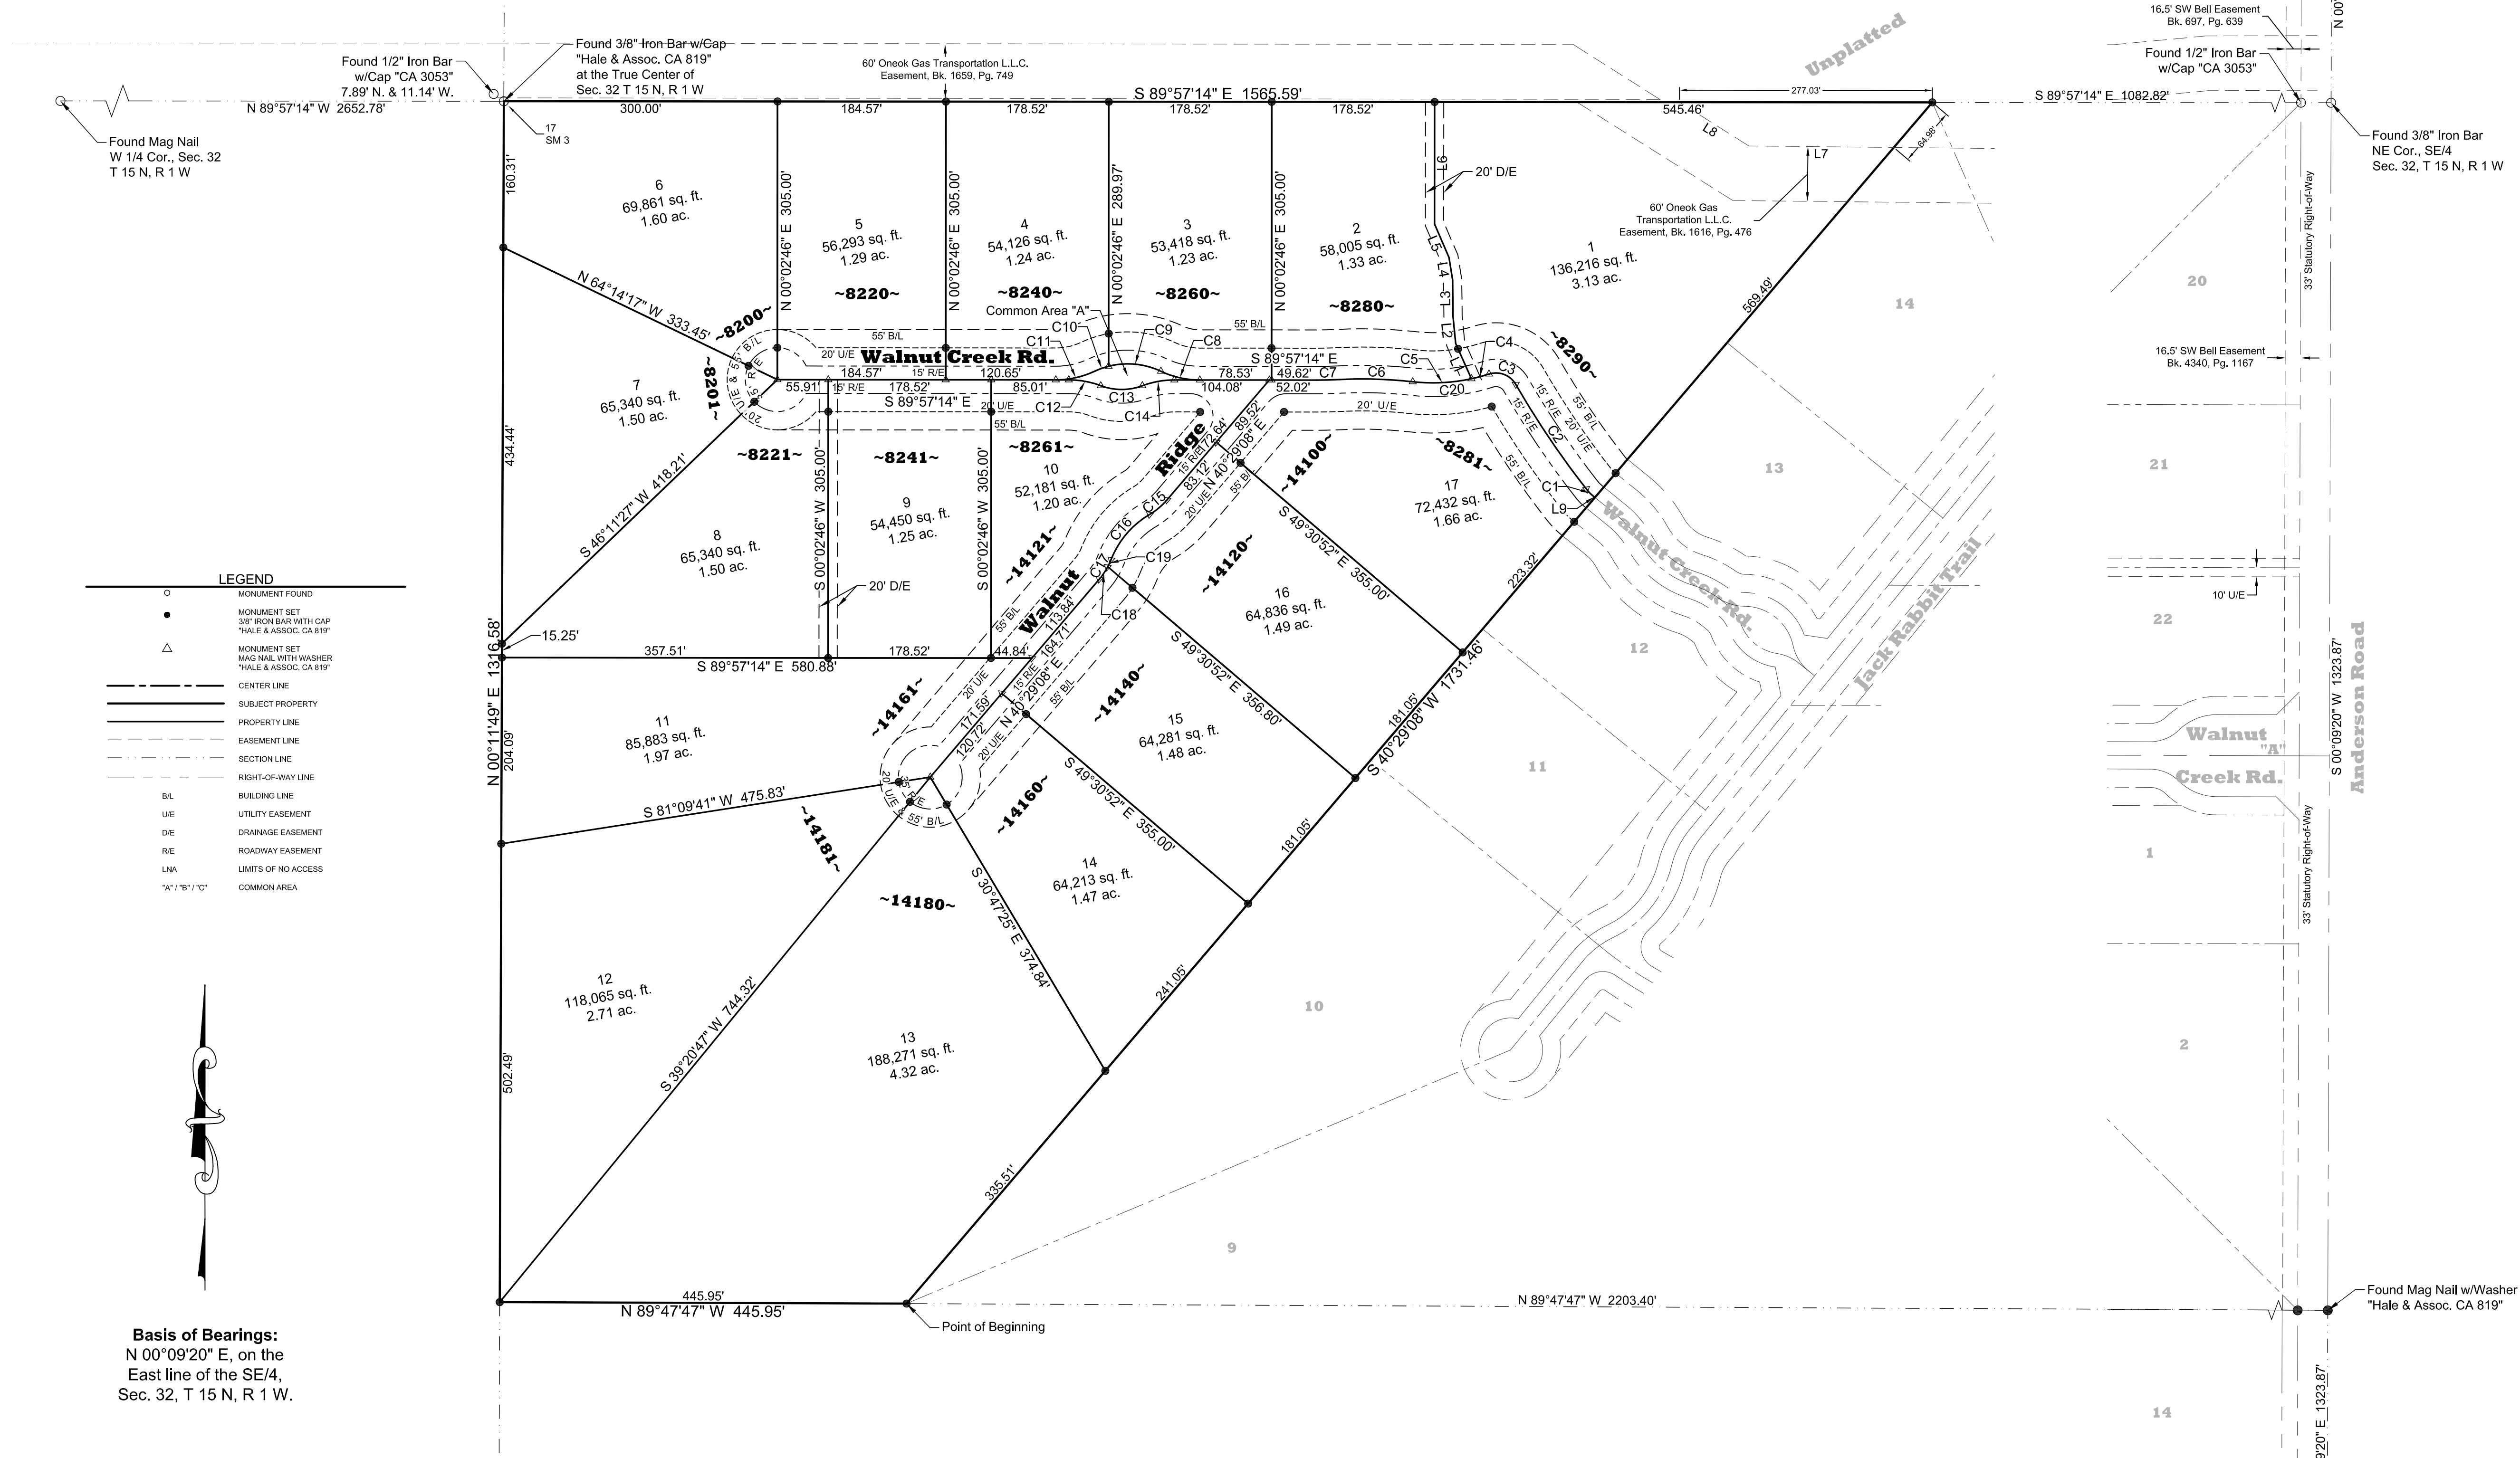

Vicinity Map
Section 32, Township 15N, Range 1W
Not To Scale

Line Table		
Line #	Length	Direction
L1	42.35'	S 24°03'25" E
L2	29.77'	S 05°31'53" E
L3	40.00'	S 00°41'57" E
L4	25.00'	S 09°02'35" E
L5	40.00'	S 23°23'58" E
L6	133.73'	N 00°02'46" E
L7	158.84'	N 89°24'26" W
L8	89.90'	N 57°43'39" W
L9	1.89'	N 50°54'10" W

Curve Table				
Curve #	Length	Radius	Delta	Chord Distance
C1	11.21'	50.00'	12°50'55"	N 44°28'43" W 11.19'
C2	138.64'	979.91'	8°06'23"	N 34°00'03" W 138.53'
C3	34.02'	25.00'	77°57'37"	N 68°55'40" W 31.45'
C4	19.94'	200.00'	5°42'46"	S 74°56'55" W 19.93'
C5	64.68'	200.00'	18°31'51"	S 87°04'13" W 64.40'
C6	80.09'	500.00'	9°10'41"	N 88°15'12" W 80.01'
C7	25.21'	500.00'	2°53'18"	S 88°36'07" W 25.20'
C8	44.08'	100.00'	25°19'22"	N 77°19'33" W 43.72'
C9	58.75'	85.00'	39°35'57"	N 84°29'51" W 57.58'
C10	16.19'	85.00'	10°54'47"	S 70°14'47" W 16.17'
C11	44.08'	100.00'	25°19'22"	S 77°25'05" W 43.72'
C12	35.82'	100.00'	20°31'23"	S 79°41'33" E 35.63'
C13	46.57'	65.00'	41°02'47"	S 89°57'14" E 45.58'
C14	35.82'	100.00'	20°31'23"	N 79°47'04" E 35.63'
C15	24.94'	75.00'	19°03'18"	S 50°00'47" W 24.83'
C16	66.51'	100.00'	38°06'36"	S 40°29'08" W 65.29'
C17	24.94'	75.00'	19°03'18"	S 30°57'29" W 24.83'
C18	16.47'	75.00'	12°35'01"	N 34°11'38" E 16.44'
C19	6.47'	75.00'	6°28'17"	N 24°39'59" E 8.47'
C20	84.63'	200.00'	24°14'37"	N 84°12'50" E 84.00'

**Final Plat of
Walnut Creek
Section 2**

Hale & Assoc.
Land Surveying and Planning
1601 S.W. 89th Street, Building C, Suite 200
Oklahoma City, Oklahoma 73159
Tel.: (405) 686-0174 - Fax: (405) 681-4881
C. A.: 819 - Exp.: June 30, 2021
www.halesurvey.com
Proj. 41773